



Top View of High House

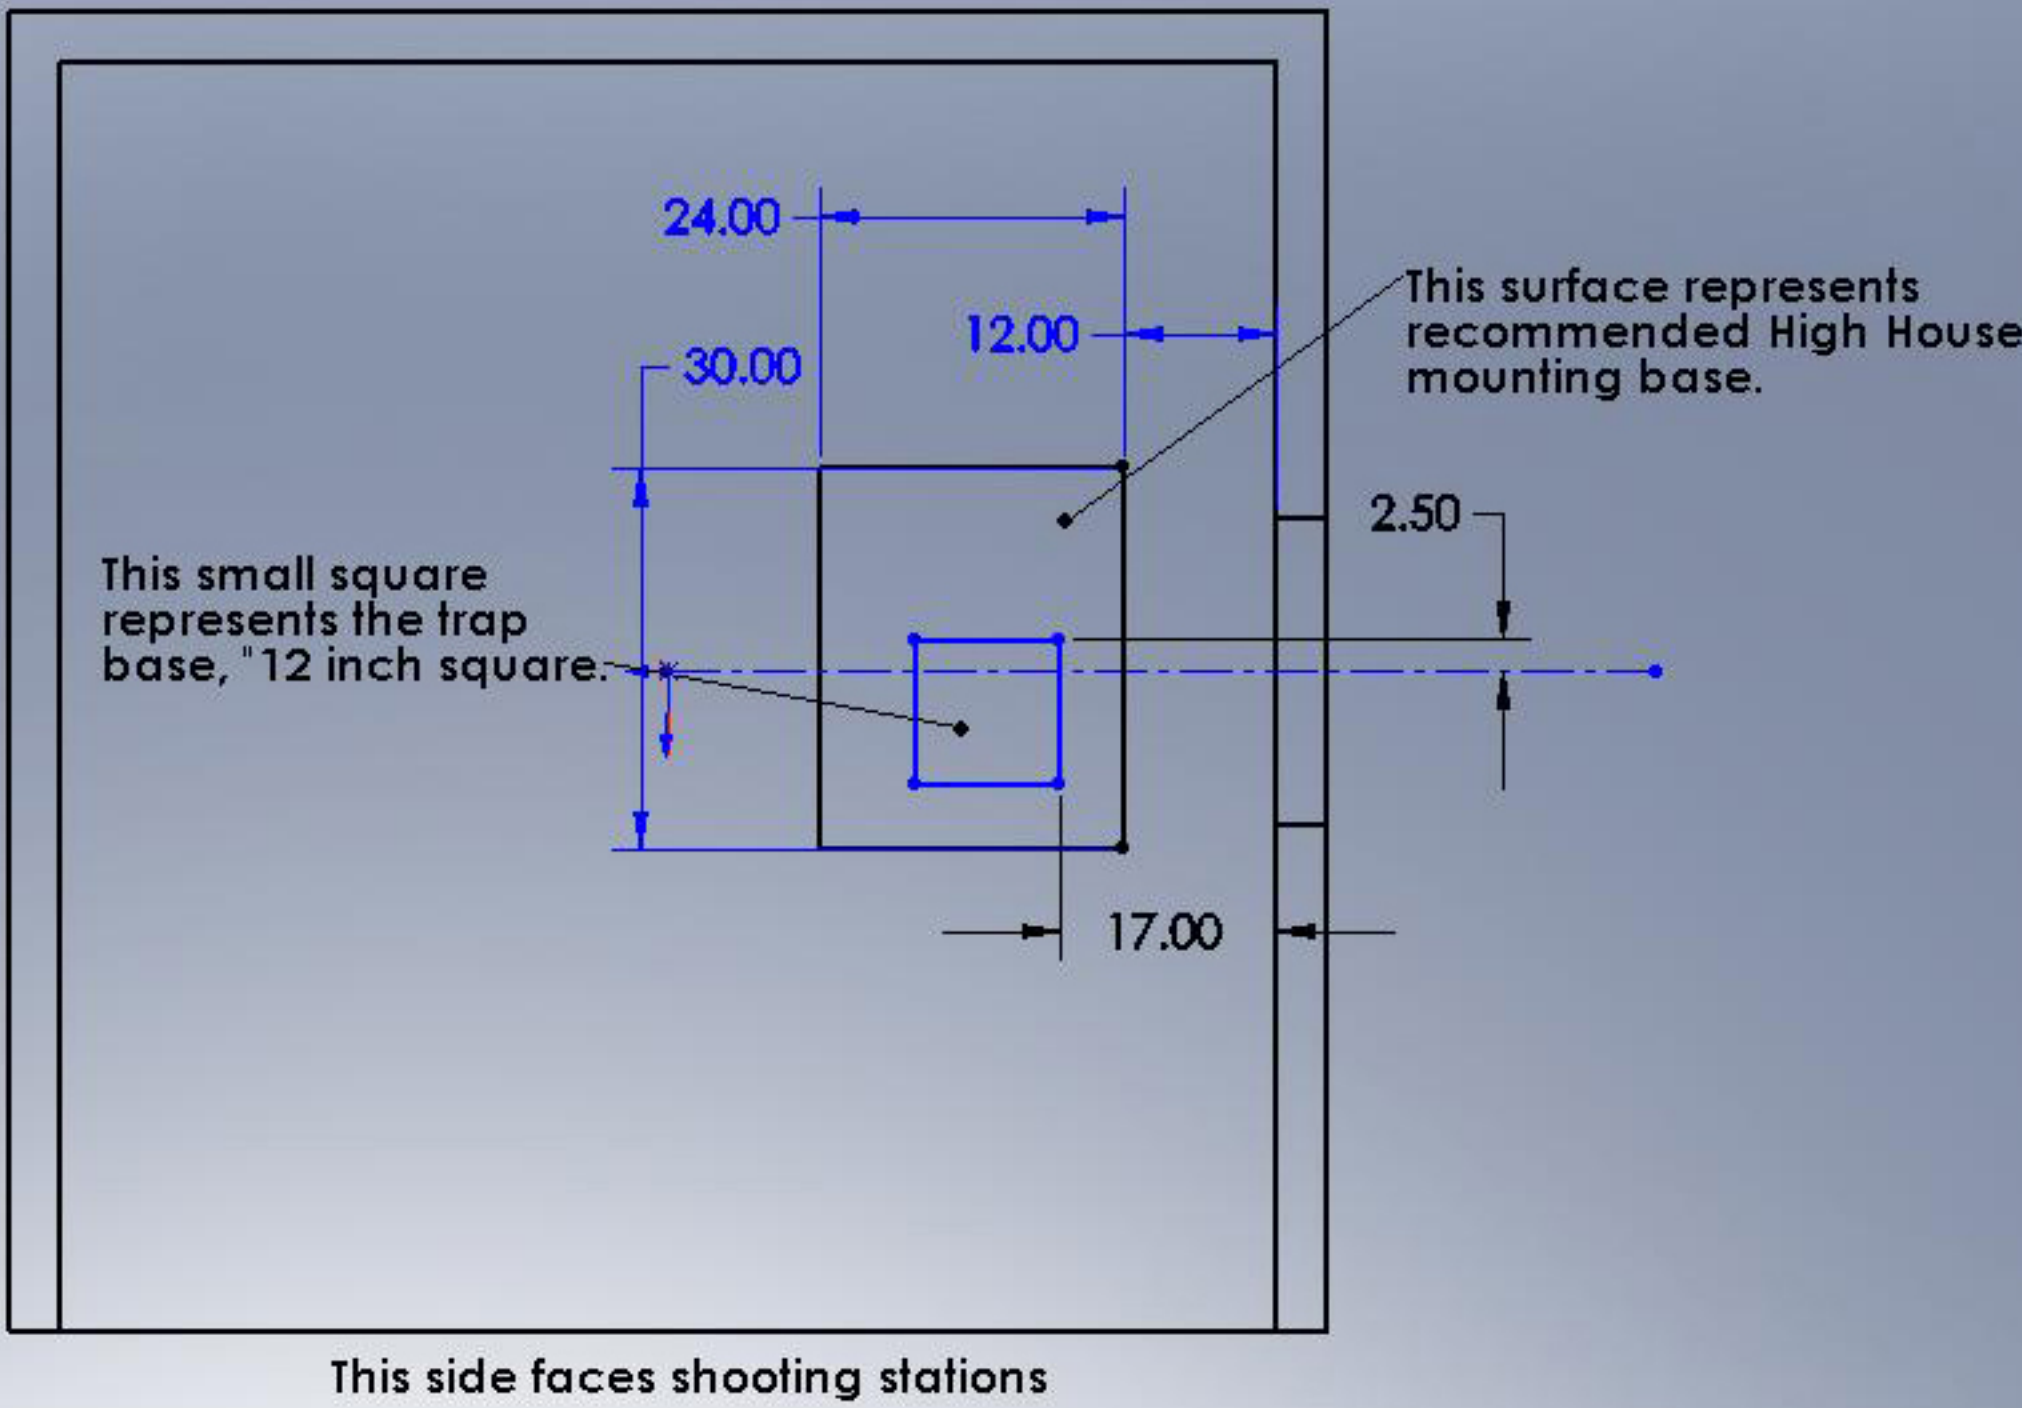

Low House view

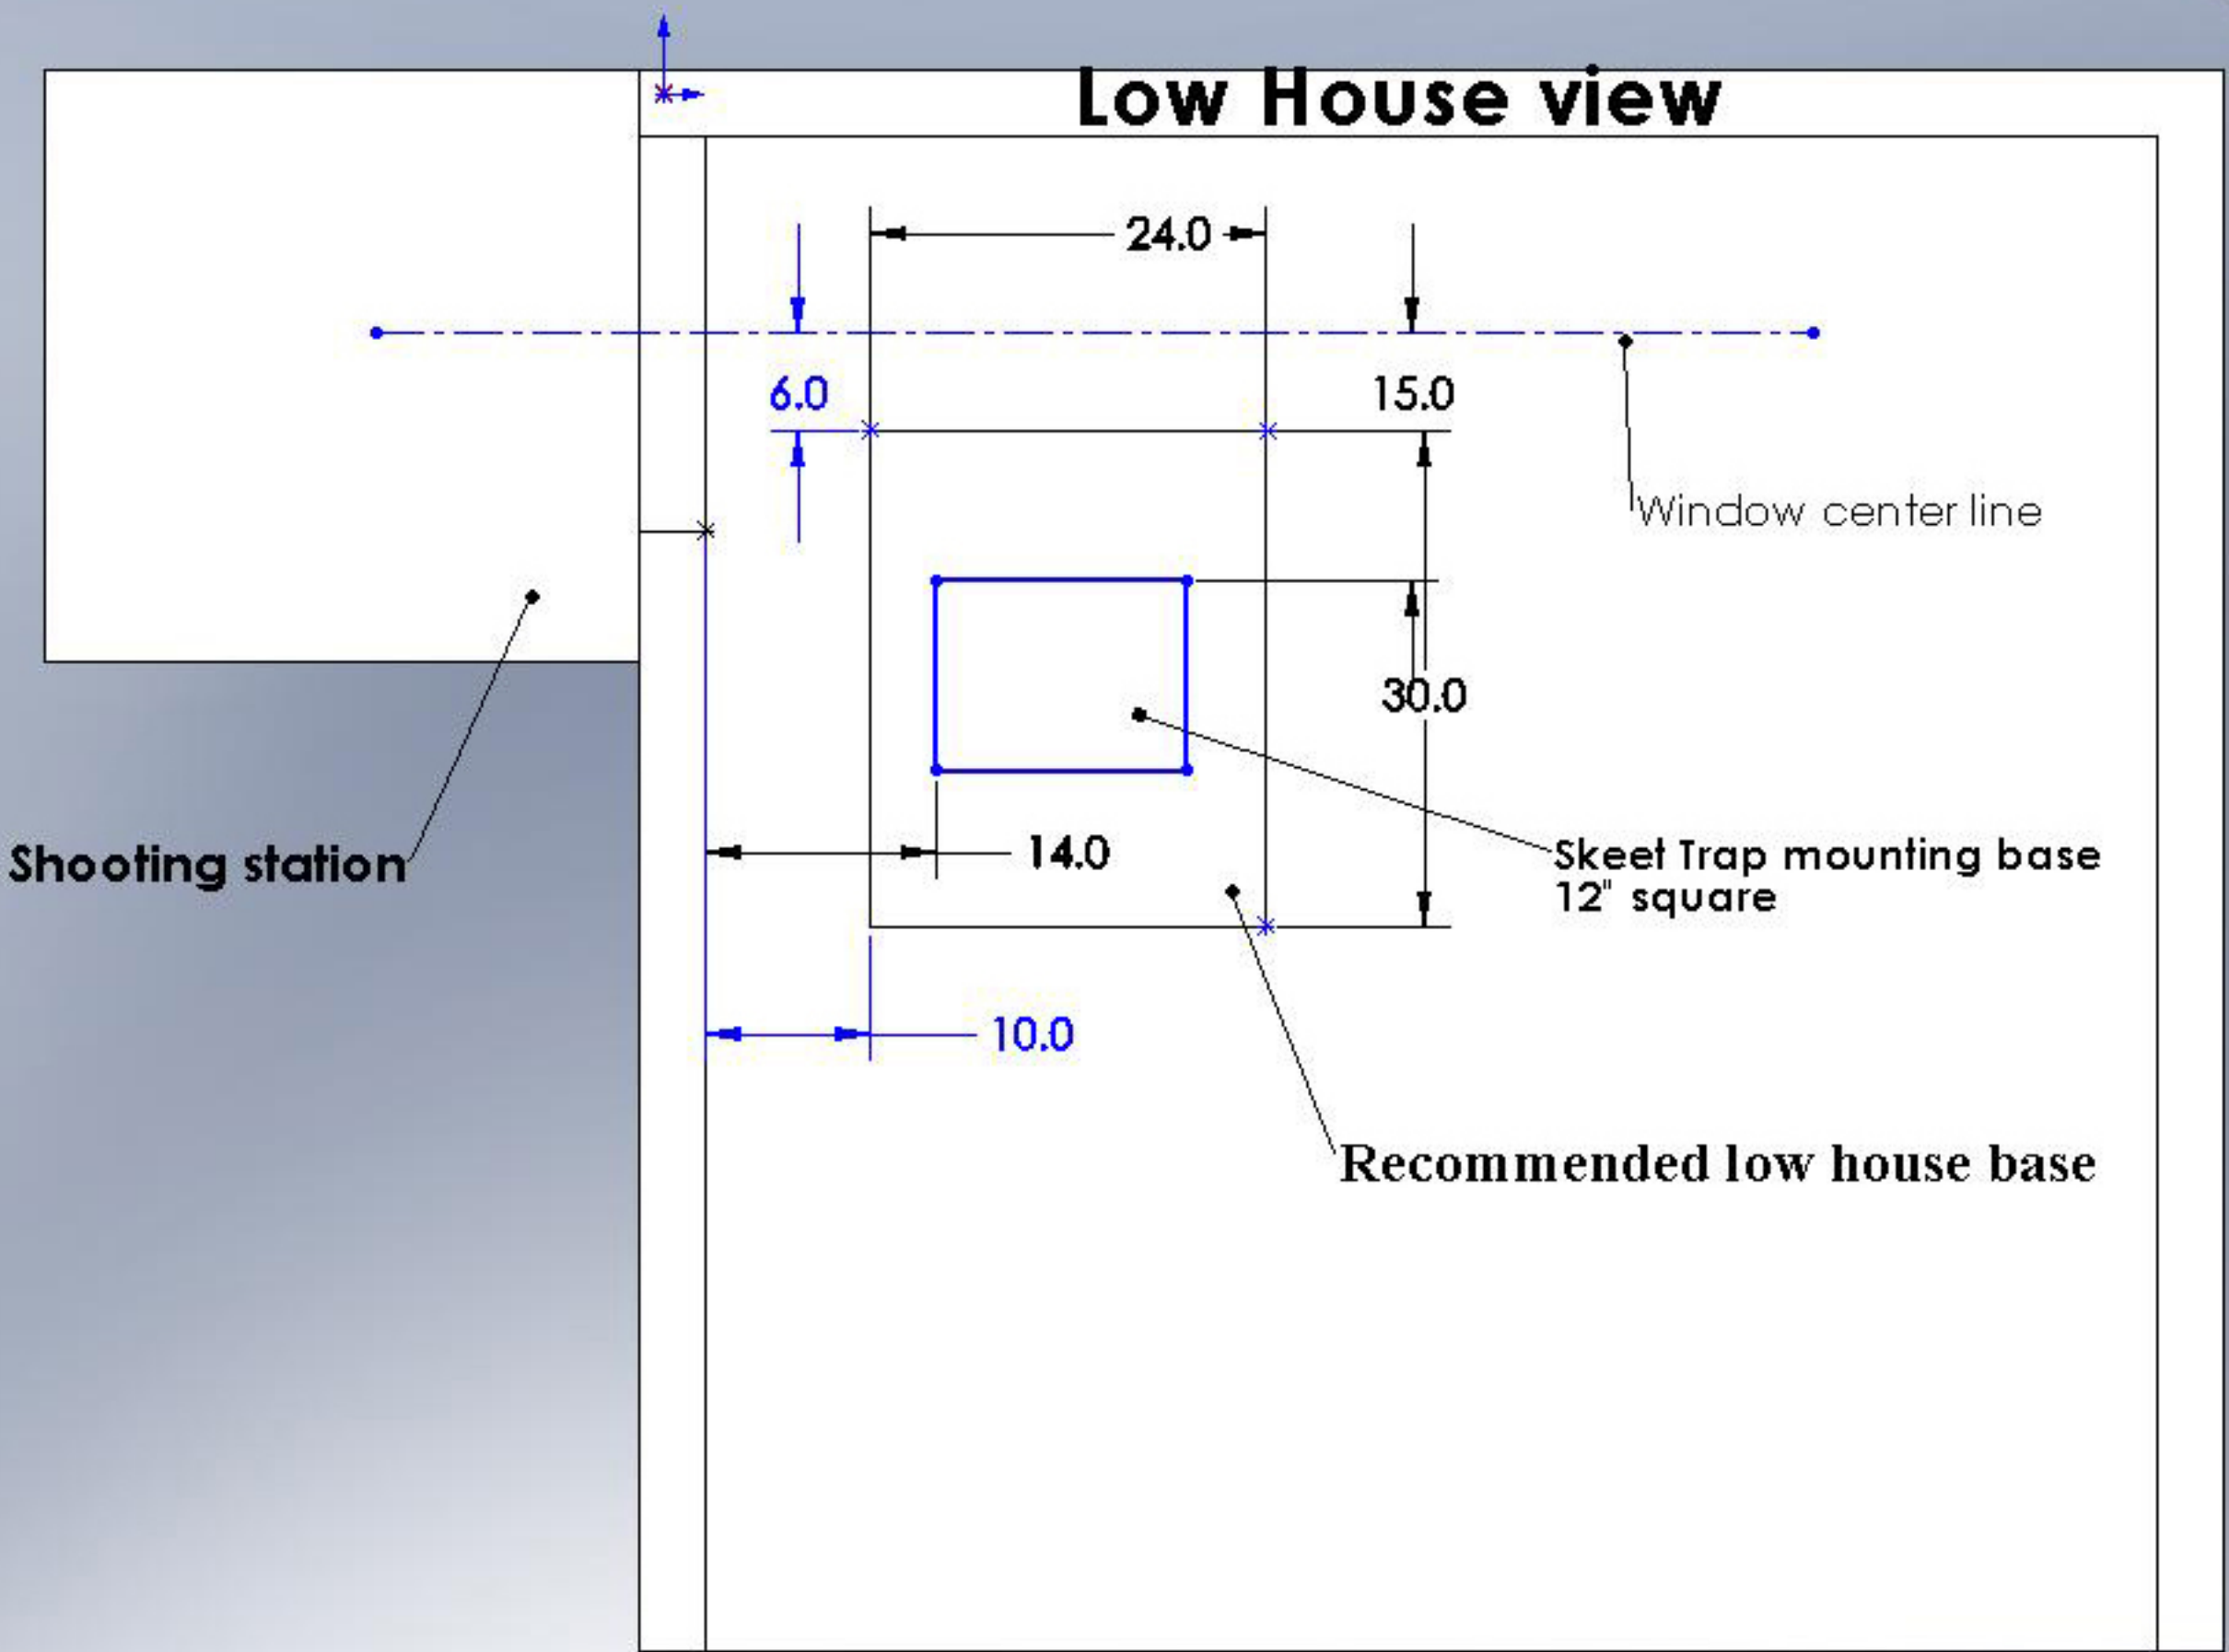

Low House Side View

